


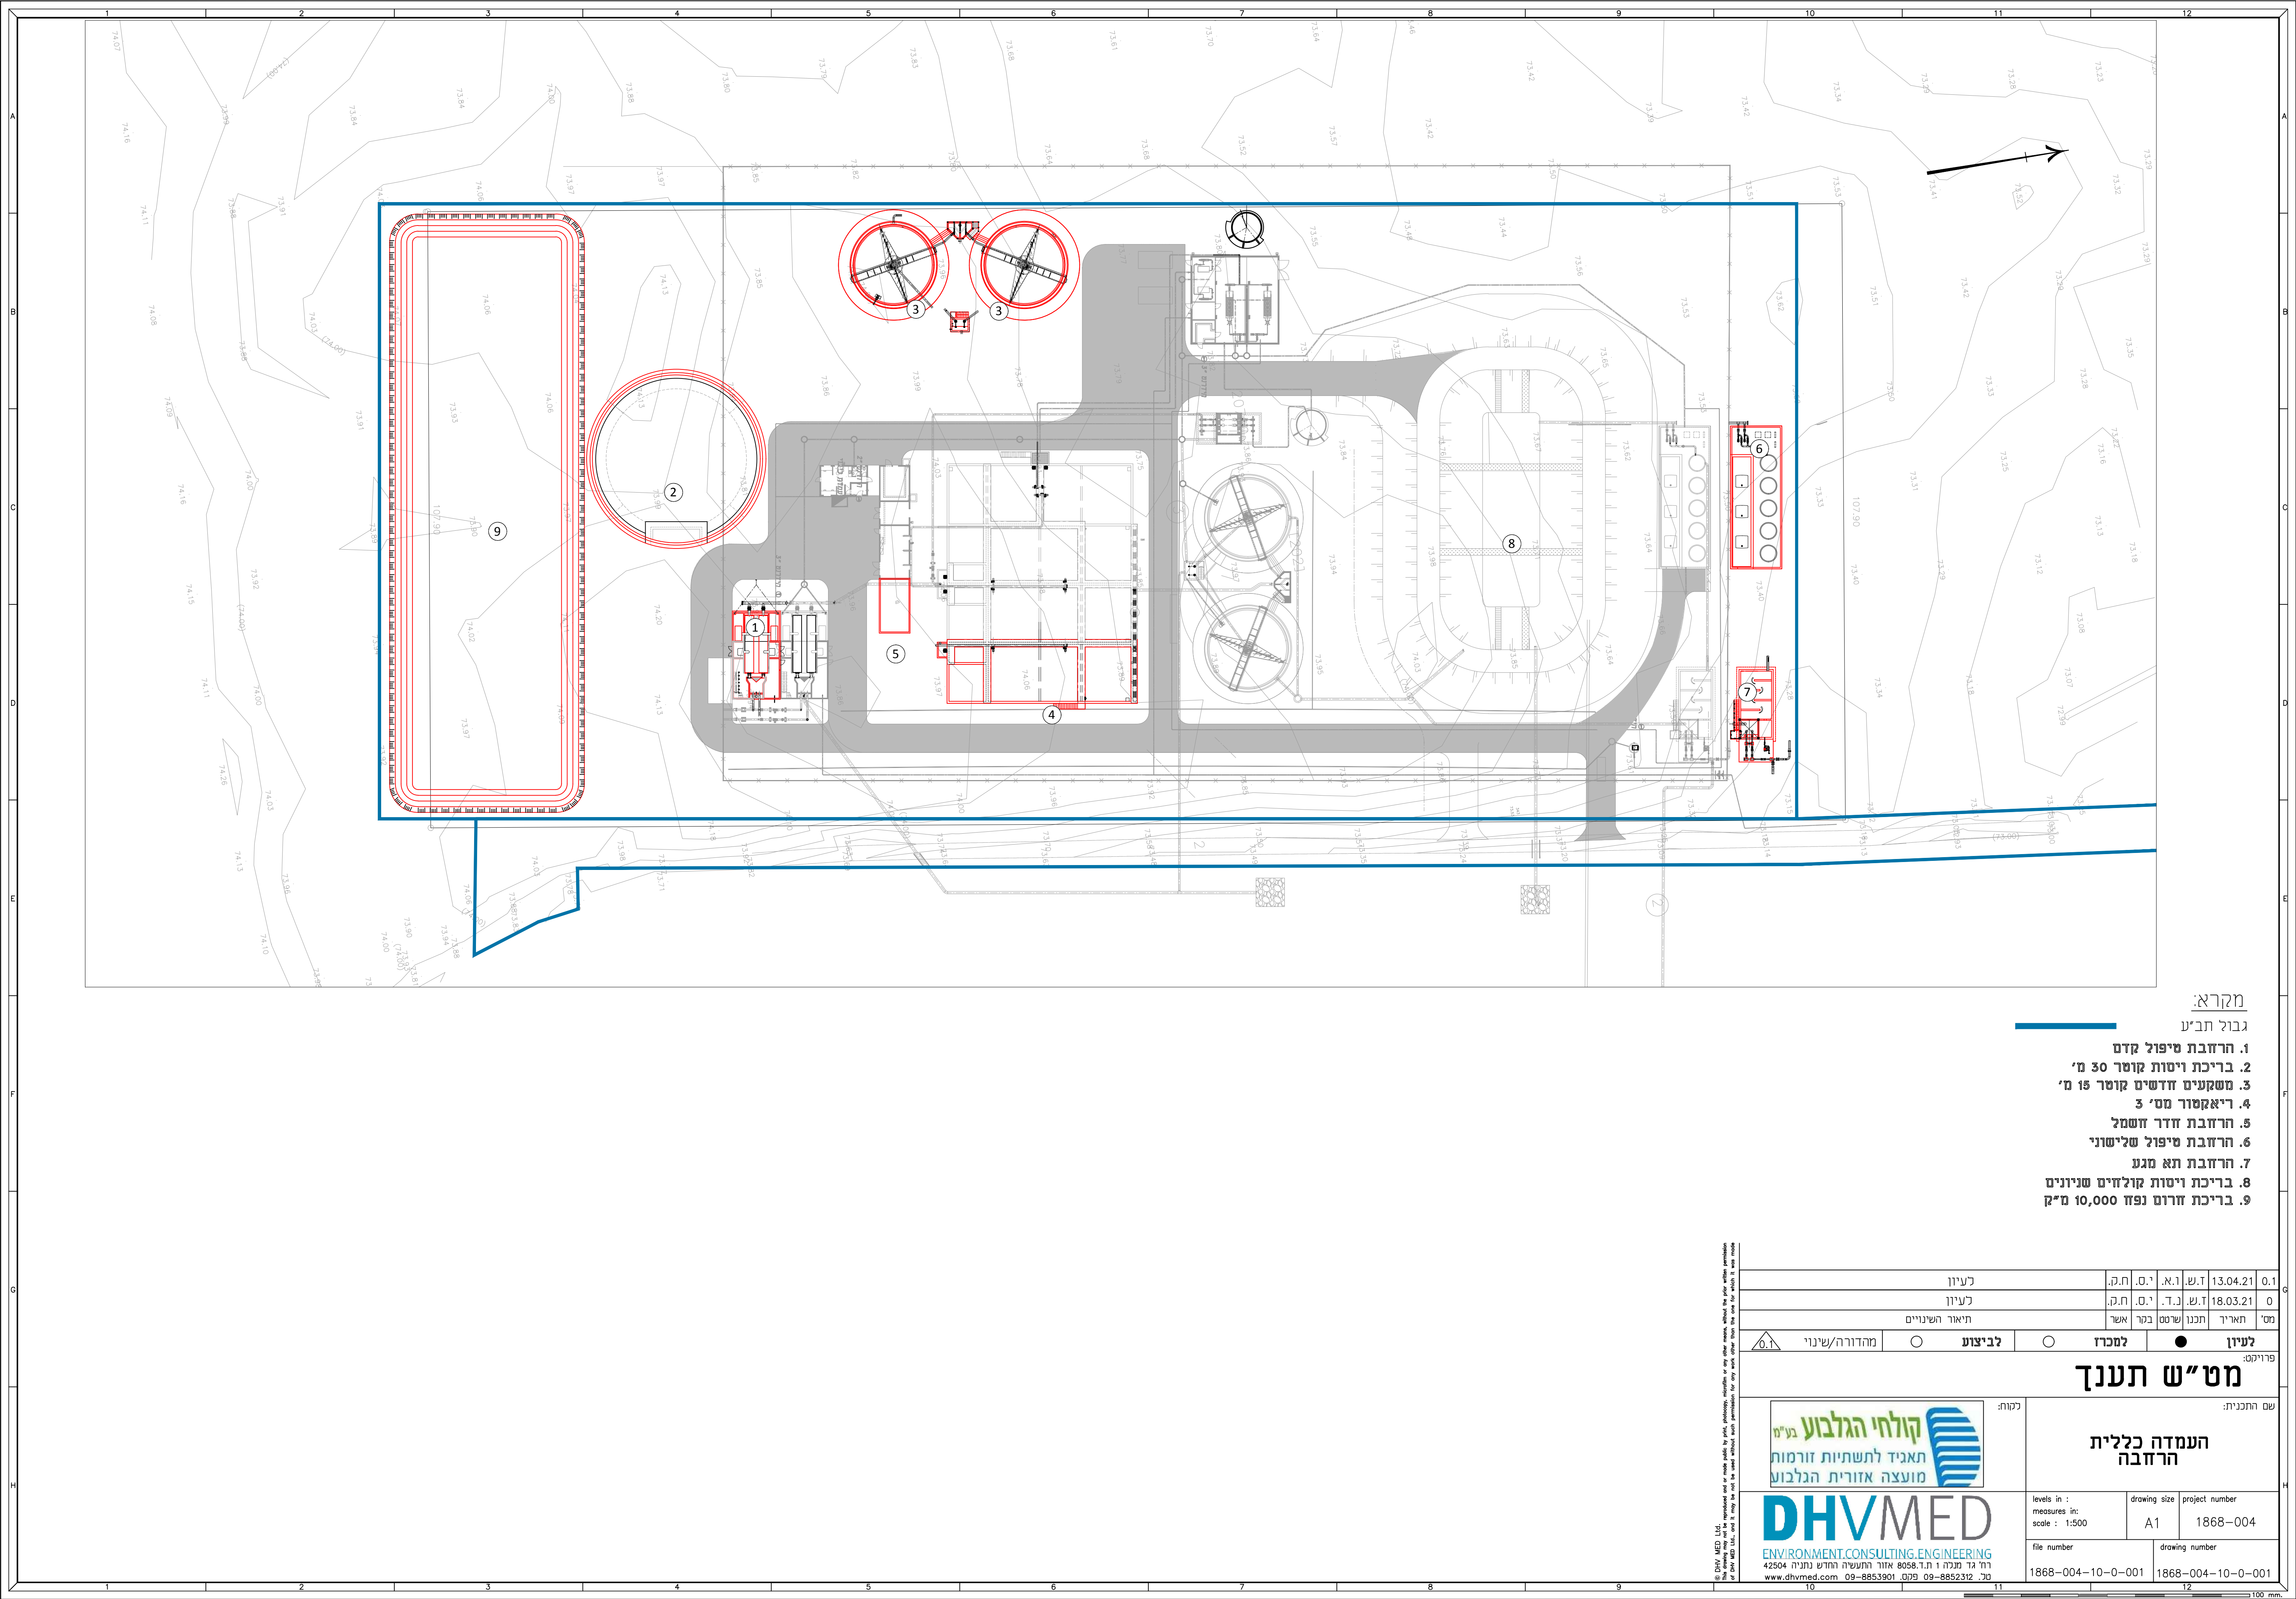

מקרא:

- גבול תבנית
1. הרחבת טיפול קדם
 2. בריכת ויסות קוטר 30 מ'
 3. משקעים חדשים קוטר 15 מ'
 4. ריאקטור מטי' 3
 5. הרחבת חדר חשמל
 6. הרחבת טיפול שלישוני
 7. הרחבת תא מגע
 8. בריכת ויסות קולחיים שניוניים
 9. בריכת חרוט נפח 10,000 מ"ק

any other means, without the prior written permission of the copyright owner. No part of this publication may be reproduced in any form, without the prior written permission of the copyright owner.

0.1	13.04.21	ד.ש.א.י.ס.ח.ק.	כעיון		
0	18.03.21	ד.ש.נ.ד.י.ס.ח.ק.	כעיון		
מס'	תאריך	תכנון	שרטט	בקר	אשר
לעיון			●		
למכרז			○		
לביצוע			○		
מחזור/שינוי			▲		

פרויקט:

מט"ש תענך

שם התכנית:	נקות:	
העמדה כללית הרחבה		

levels in : measures in: scale : 1:500	drawing size A1	project number 1868-004
file number 1868-004-10-0-001	drawing number 1868-004-10-0-001	



DHVMED
ENVIRONMENT CONSULTING ENGINEERING
רח' הד מנקה 1 ת.ד. 8058 אזור התעשייה החדש נתניה 42504
www.dhvm.com 09-8853901.029 09-8852312.30

© 2014 DHVMED LTD. All rights reserved. This drawing may not be reproduced and/or used without the written permission of DHVMED LTD. and it may not be used without such permission for any work other than the one for which it was made.